



Office Of the
No.10 MARAIKURA GRAM PANCHAYAT
Debinagar , Raiganj , Dist. Uttar Dinajpur .

Memo No. 418/MGP/2022-23

Dated -27/01/2023

NOTICE INVITING e-TENDER NO. 27/MGP/2022-23

The Proadhan, No 10 Maraikura Gram Panchayat invites e-tender/ Quotation from reliable and bonafide suppliers for supplying the materials as specified below under CFCG 2022-2023 Fund (Submission of Bid through online).

1. Details of Scheme:-

SL NO	Name Of the Scheme/Delivery Site	Tender Amount	Earnest Money (in Rs.)	Perticipation Charge (in Rs.)	Time allowed for Delivery	Elgibility of Bidder
1	PCC Road Construction from Haidar Mill to Jagadish House at Nasratpur Katabari Samsad Under Maraikura Gram Panchayat (66494198)	199023.00	3980.00	250.00	45 days	60 % Credential similar nature Work

- 1 Cost of Participation Charge (Non Refundable) For Less than of Estimate- 200000 (Participation Charge Should be 250) and For more than 200000 (Participation Charge Should be 500) , is to be submitted in favor of Proadhan No 10 Maraikura Gram Panchayat, payable at PNB Debinagar Account No. 1087010106196 IFSC PUNB0108720 Branch remitted through RTGS/NEFT, Scanned copies of the Deposit slip / Online Payment receipt of the same should be uploaded as statutory Document/Technical File, falling which the application will be Rejected
- 2 In the event of e-filing, intending bidder may download the tender documents from the website : <https://wbtenders.gov.in> directly with the help of Digital Signature Certificate and Earnest Money be remitted through RTGS/NEFT issued from any bank in favour of Proadhan, No 10 Maraikura Gram Panchayat, payable at PNB Debinagar Account No. 1087010106196 IFSC PUNB0108720 Branch and also to be documented through e-filing.
- B. Original Copy of the Scanned and Uploaded Earnest Money should be deposited physically by the L -1Bidder at the Office of the Proadhan, No 10 Maraikura Gram Panchayat after opening of Financial Bid.
- 1 Both Technical Bid and Financial Bid are to be submitted in Technical Folder and in Financial Folder respectively dulydigitally signed in the website: <https://wbtenders.gov.in> .
- 1 Both Technical Bid and Financial Bid should be submitted online on or before 03/02/2023 at 14.00
- 2 The Financial Bid of the prospective tenderer will be considered only if the Technical Bid of the tenderer found qualified by the "Tender Committee", formed by **The Proadhan, No 10 Maraikura Gram Panchayat**. The decision of the "Tender Committee" will be final and absolute in this respect. The list of the Qualified Bidders will be displayed in the website and also in the Notice Board of the office of the **Proadhan, No 10 Maraikura Gram Panchayat, Debinagar,Raiganj, Uttar Dinajpur**.
- 3 Bid shall remain valid for a period not less than 120 (One Hundred Twenty) days after the dead line date for Financial Bid submission. If the bidder withdraws the bid during the alidity period of bid, the earnest money as deposited will be forfeited forthwith without assigningany reason thereof.

4 Date and Time Schedule -

Sl. No.	Activity	Date and Time
1	Date of uploading of NleT & Other Documents online (Publishing Date)	28/01/2023 at 13.00
2	Documents download start date (Online)	28/01/2023 at 13.00
3	Documents download end date (Online)	03/02/2023 at 12.00
4	Bid submission start date (Online)	28/01/2023 at 14.00
5	Bid submission closing date (Online)	03/02/2023 at 14.00
6	Bid opening date for Technical Proposals (Online) after	04/02/2023 at 14.00
7	Uploading of Technical Bid Evaluation Sheet	To Be Latter
8	Bid opening date for Financial Proposals (Online)	To Be Latter
9	Uploading of Financial Bid Evaluation Sheet	To Be Latter

5 LOCATION OF CRITICAL EVENT Bid Opening-

Chamberofthe : Prodhan, No10Maraikura Gram Panchayat,Debinagar,Raiganj,Uttar Dinajpur

- 6 A) Earnest Money : -A) The amount of Earnest Money is to be submitted in the shape of NEFT/RTGS issued from any Bank drawn in favor of the ""Prodhan, No 10 Maraikura Gram Panchayat, at PNB Debinagar Branch Account No. 1087010106196 IFSC PUNB0108720 . At the time of uploading the tender, the intending tenderer should upload a scanned copy of RTGS/NEFT Bank Received Challan along with the tender. However, such RTGS/NEFT Bank Received Challan shall invariable have to be deposited by t he L-1 Bidder after opening of the Financial Bid and before receiving of work order. Any tender without such Demand Draft shall be treated as informal and shall automatically stands cancelled.
7. The Bidder, at his own responsibility and risk is encore aged to visit and examine the site of works anditssurroundingg and obtains all information that may be necessary for preparing the Bid and entering into a contract for the work asmentioned in the Notice Inviting e -Tender, before submit in offer with full satisfaction. The costs of visiting the sites shall be at own expenses.
- 8 The intending tenderers are required to quote the rate online only. No offline tender will be submitted.
- 9 Tenderer shall have to comply with the provisions of a) the contract labour (Regulation Abolition) A ct. 1970 b) Apprentice Act. 1961 and c) minimum wages Act. 1948 of the notification thereof or any other laws relating thereto and the rules made and ordered issued there under from time to time.
- 10 During the scrutiny, if it comes to the notice that the credential(s) and / or any other paper(s) of any bidder has/have been found incorrect /manufactured/fabricated, the said bidder will not be allowed to participate in the tender and that application will be out rightly rejected.
- 11 The Notice Inviting Authority i.e. The ""**Prodhan, No 10 Maraikura Gram Panchayat**, may verify the documents submitted by the bidders comparing with the originals after opening the Technical Bid. After verification, if it is found that the document(s) submitted by any tendered is / are either manufactured of false or fail nag of submit in original papers on a particular date as directed; his Bid will be treated as cancelled.
- 12 Before issuance of work order, the tender inviting authority may verify online submitted document sin original of the lowest bidder. After verification nifty is found that the submitted documents are either manufactured or false in that case work order will not issue under any circumstances. Legal action also been taken against the bidder.
- 13 The tenderers should, if so desired by the **Prodhan, No 10 Maraikura Gram Panchayat**, submit his analysis to justify the rate quoted by him.
- 14 It the date stall on holy days or on days of bandh or natural calamity, the dates defer to next working days.
- 15 The intending tenderer is required to quote the rate in figures as well as in words as percentage above /below/ at per with the relevant process schedule of rates.
- 16 Conditional / Incomplete tender will not be allowed.
17. The accepting authority reserves the right to reject any or all the tenders without assigning any reason whatsoever and he will not be bound to accept either the lowest tender or any of the tenders.
- 18 Successful renderers will have to produce all other documents in original of verification prior to issuance of Work Order.

19 Instruction to Bidders (General Guidelines for e-Tendering)

- A. Registration of Contractor: - Any contractor willing to take part in the process of e-tendering will have to be enrolled and registered with the Government-Procurement System, through logging on to <https://wbttenders.gov.in>.
- B. Digital Signature Certificate (DSC): - Each contractor is required to obtain a class-II or class-III Digital Signature Certificate (DSC) for submission of tenders, from the approved service provider of the National Information Centre (NIC) on payment of requisite amount. Details are available at the website stated in Clause - 2 of Guideline to Bidder. DSC is given as a USB e-Tender.
- C. The contractor can search and download NIT & Tender Documents electronically from computer on logging on to the website mentioned in Clause -2 using the Digital Signature Certificate. This is the only mode of collection of Tender Documents.
- D. Submission of Tenders: - Tenders are to be submitted through online to the website stated in Clause -2 in two folders at a time for each work - one in Technical Proposal and the other in Financial Proposal before the prescribed date and time using Digital Signature Certificate (DSC). The documents are to be uploaded (virus scanned copy) duly signed digitally. The documents will get encrypted (transformed into non-readable format).
- E. Technical Proposal:- The Technical Proposal should contain scanned copies of the following in one folder
- i) The tenderers have to submit the following documents -
 - (a) Trade License up-to-date.
 - (b) PAN Card.
 - (c) IT Return Certificate for the last Financial Year.
 - (d) GST Registration with Certificate (updated return).
 - (e) Professional Tax Clearance Certificate with updated challan.
 - ii) The tenderer should disclose if there is any pending litigation upon the firm, which may have implications on the liquidity of the firm.
 - iii) Submit with tax invoice Bill will be paid with adding GST & CSS as Applicable.
 - iv) The tenderer would have to disclose if they are black-listed by any Govt. Deptt. / Semi Govt. Deptt. / Autonomous Bodies/ PSUs etc.
 - v) Registered Deed of Partnership Firm, if applicable is to be uploaded.
 - vi) Form - I & AFFIDAVIT - "Y" by the tenderer (specimen is attached) is to be uploaded.
 - vii) Essential Credentials -
 - (a) The tenderer should have experience in similar type of work. At least 60% credential of 1 (One) such works in last 5 years is required. Only in the form of completion/ payment certificate.
 - (b) Yearly turnover should not be less than the estimated amount of the work/works applied for.
- F. i) Opening of Technical Proposal: - Technical proposal will be opened by the Pradhan, No. 10 Maraikura Gram Panchaya, Raiganj, Uttar Dinajpur or the authorized representative of him electronically from the website state during their Digital Signature Certificate.
ii) Intending tenderer may remain present if they desire so.
- G. Financial Proposal:-
- i) The Financial Proposal should contain the following documents in one cover (Folder) i.e. Bill of Materials (BOM). The contractor is to quote the rate (Offering Below/AT PAR) online through Computer in the space marked for quoting rate in the BOM.
 - ii) Only downloaded copies of the above documents are to be uploaded (virus scanned) and Digitally Signed by the contractor.


20 Terms of Payment:-

- A. Payment will be made by this office on submission of bill complete in all respects.
- B. The payment will be made by A/C Payee Cheque / as per Govt. norms.
- C. Payment shall be released only after due certification from the Competent Authority that work has been done satisfactorily.
- D. Any prayer for revision of rate within contract period shall not be entertained and the contract shall be liable to be cancelled.
- E. If the tenderer fails to supply the items or execute the work as per work order/agreement/contract, necessary penal action to be imposed as per the terms and conditions.
- F. Payment will be made subject to availability of fund.

21 Execution of Agreement:-

- A. The successful tenderer shall enter into an agreement with the Pradhan, No 10 Maraikura Gram Panchayat

- Debinagar, Raiganj, Uttar Dinajpur in prescribed format.
- B. The Agreement shall be executed within 7 (seven) days from the date of issuance of Letter of Acceptance (L.O.A.).
2. Termination: - Termination of contract is liable on the following grounds:-
- A. Canvassing in any form on the part or on behalf of the tendered.
- B. If the agency fails to execute the works at the contract rates or refuses to execute the works as mentioned in Schedule work within the scheduled date, the authority shall have the right to terminate the contract with the tenderer at any time within 24 -hours' notice for termination and in that case, the earnest money deposited by the tendered shall be forfeited.
- C. Incomplete submission of tender/bids.
- D. In the event of willful negligence, refusal of non -performance of the terms of the contract.
- E. In case of suppression of fact so wrongful submission credentials, the contract is liable for termination, after due enquiry and the tendered is liable to legal action, apart from forfeiture of earnest money.
3. As per order of District Magistrate, Uttar Dinajpur vide Order No. - 114/ MA&ME Dated -03/ 02/ 2016 following deduction was considered as just and proper to impose penalty for the delay in completing the respective work. Up to six months-1 %, above six months to one year -2 %, above one year to two years -4 %, above two years to three years- 6 %, above three years-8%.
4. Dispute settlement: - In the event of any dispute by and between the **Prodhan, No 10 Maraikura Gram Panchayat** and the tendered, the decision of the Block Development Officer, Raiganj, Uttar Dinajpur shall be final.
5. The **Prodhan, No 10 Maraikura Gram Panchayat** "reserves the right to cancel the NleT or change the date & time schedule of NleT, no claiming in this respect will be entertained .

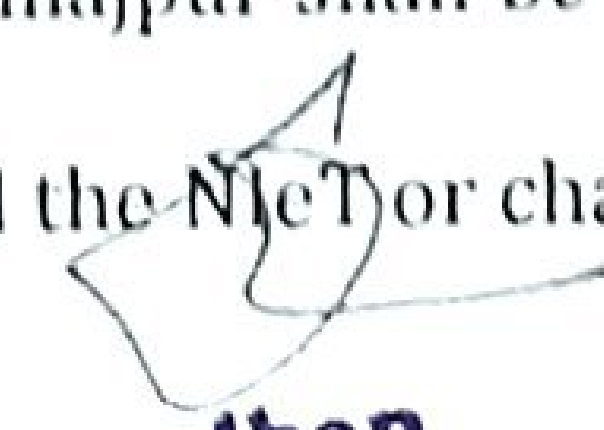

Prodhan
No. 10 Maraikura G. P.
Debinagar, Raiganj, U/D.
Uttar Dinajpur.

Memo No. 416 (5)/MGP/2022-23

Dated -27/01/2023

Copy forwarded for information and wide publicity to -


1. *Additional Executive Officer, Uttar Dinajpur Zilla Parishad.*
2. *The Sub-Divisional Officer, Raiganj, Uttar Dinajpur.*
3. *The Block Dev. Officer, Raiganj, Uttar Dinajpur.*
4. *The Sabhapati, Raiganj Panchayat Samity*
5. *Notice Bord*


Prodhan
No.-10 Maraikura G. P.
Debinagar, Raiganj, U/D.
Uttar Dinajpur.

Location- N. Katabarri

Year-2022-23

LENGTH- 80.00 METER.

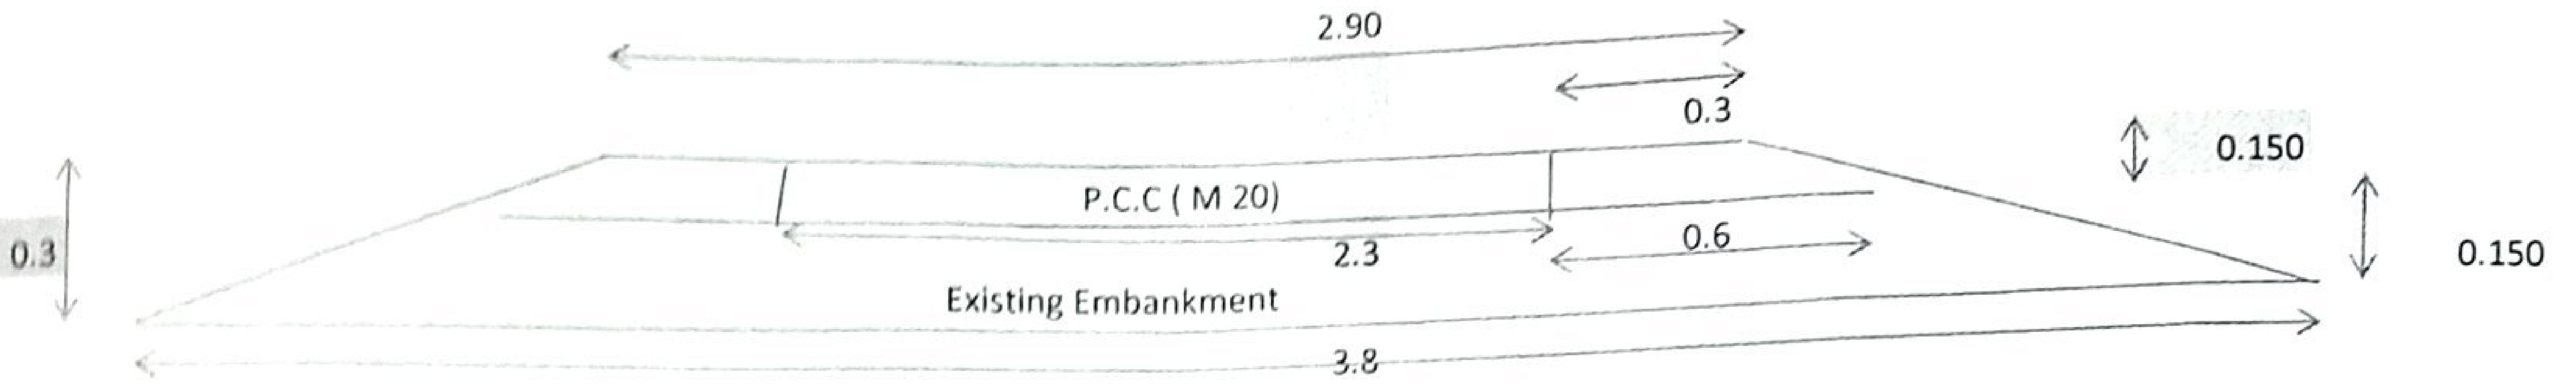

SECTIONAL ELEVATION

NOT TO SCALE

ALL DIMENSIONS ARE IN MET.

Sl. No.	Description of items	No.	Length	Bredth	Depth	Quantity	unit	Rate	Amount
1	Box cutting or filling in road embankment in all sorts of soil including spreading the spoils properly over the flank as necessary or on berm to approximate grade & camber and rolling the sub-grade with power roller to proper camber and grade as per direction and satisfaction of Engineer -in-charge including uprooting and removing plants and jungles when and where necessary. a) depth upto 150 mm [Ref. PWD (WB), SCHEDULE OF RATES- 2018,(Volume III: Road & Bridge Works) Item no 3.16]	1	80.00	2.3		184.00	m ²	14.40	2649.60
2	Supplying spreading and compacting sand to required thickness in layers not exceeding 150 mm to proper gradient and camber innudating each layer by water and packing and ramming layer by layer to achieve desired compaction including lighting guarding, barricating and making adequate earthen bundh where necessary curing with water as per direction mending cracks and depressions by ramming wherever necessary.[Ref. PWD (WB), SCHEDULE OF RATES- 2018,(Volume III: Road & Bridge Works) Item no 4.05,Page-245]	1	80.00	2.3	0.05	9.20	m ³	453.49	4172.06
3	Hire and labour charges for Shuttering with or without staging upto 4.0 m height using approved stout props with wooden planks/ply wood/steel sheet plate with required bracing for any kind of plain or reinforced concrete works in all sorts of minor structure including culvert, box culvert, cross-drain etc. The rate is inclusive of fitting, fixing and striking out after completion of work as per specification and direction. (b) Where staging is not required.[Ref. PWD (WB), Schedule of Rates : 2018 Volume III : Road & Bridge Works,Item no 18.05(b) ,Page no-332] For sides of road	1	30.00		0.150	4.50	m ²	214.00	963.00
4	Supplying and laying Polythene Sheet (150gm / sq.m.) over damp proof course or below flooring or roof terracing or in foundation or in foundation trenches. [Ref. PWD (WB), SCHEDULE OF RATES- effect from 01.11.2017,(Volume I: Building works) Section -I (D), Item no 3,Page no-47]	1	80.00	2.3		184.00	m ²	24.00	4416.00
5	Earthwork in excavation from borrow pits (land owned/arranged by the Contractor) and depositing in layers of 250 mm. including breaking clods in embankment works and to fill up back of abutments, depressions and ruts with an initial lead up to 50 m and initial lift up to 1.5 m making bunds at top as directed dressing complete. (i) In ordinary soil [Ref. PWD (WB), Schedule of Rates : 2018 Volume III : Road & Bridge Works,Item 3.01] Extra for carriage of all kinds of earth by Mechanical Transport (a).Carriage up to total lead of 2.0 KM [Ref. PWD (WB), Schedule of Rates : 2018 Volume III : Road & Bridge Works,Item 3.15(b)]	1	80.00	(.30+.60)/2		5.400	m ³	228.50	1233.90
6	Providing and laying Design Mix concrete for plain/ reinforced concrete work in any part of bridge(excluding bottom plugging) with coarse aggregates of appropriate nominal size and grading, fine aggregate (sand) conforming to proper grading zone, both of approved quality and cement, as necessary, including labour, cost and carriage of all material sand including preparation of design mix, approval of the same by the Engineer-in-Charge and cost for quality control, sampling, testing etc. all complete but excluding cost of labour and materials for formwork & reinforcement works. (b) M 20 Grade using concrete mixer [Ref.PWD (WB), Schedule of Rates : 2018 Volume III : Road & Bridge Works, Item no 18.07.(b)]	1	80.00	2.3	0.150	27.600	m ³	5511.25	152110.36
7	Supplying and laying of 20 mm thick thermocol in the Expansion Joint of PCC/RCC Road .(@6 met distance) [LMR]	13	2.30	-	0.150	4.485	m ²	100.00	448.50
7	Supplying and Fixing Display board made with Marbel stone plate (2'x1') including writing scheme details as per instruction of EIC and fixing on the surface of proposed road.	1				1	no	1000.00	1000.00

Total Rs. 166993.42

Add SGST	@9%	Rs.	15029.40818
Add CGST	@9%	Rs.	15029.40818
Total including GST but excluding labour walfare cess		Rs.	197052.24
Add Labour walfare cess	@1%	Rs.	1970.522406
Total including GST & labour walfare cess		Rs.	199022.76
	Say-		199023.00

Prodhan
No.-10 Maraikura G. P.
Debinagar, Raiganj, U/D.

Nirman Sahayak
No.-10 Maraikura G. P.
Debinagar, Raiganj, U/D.